



REVISIONS	BY	DATE
(C) THE PLANS SET FORTH ON THIS SHEET ARE AND SHALL REMAIN THE PROPERTY OF EASTSIDE CONSULTANTS, INC.		

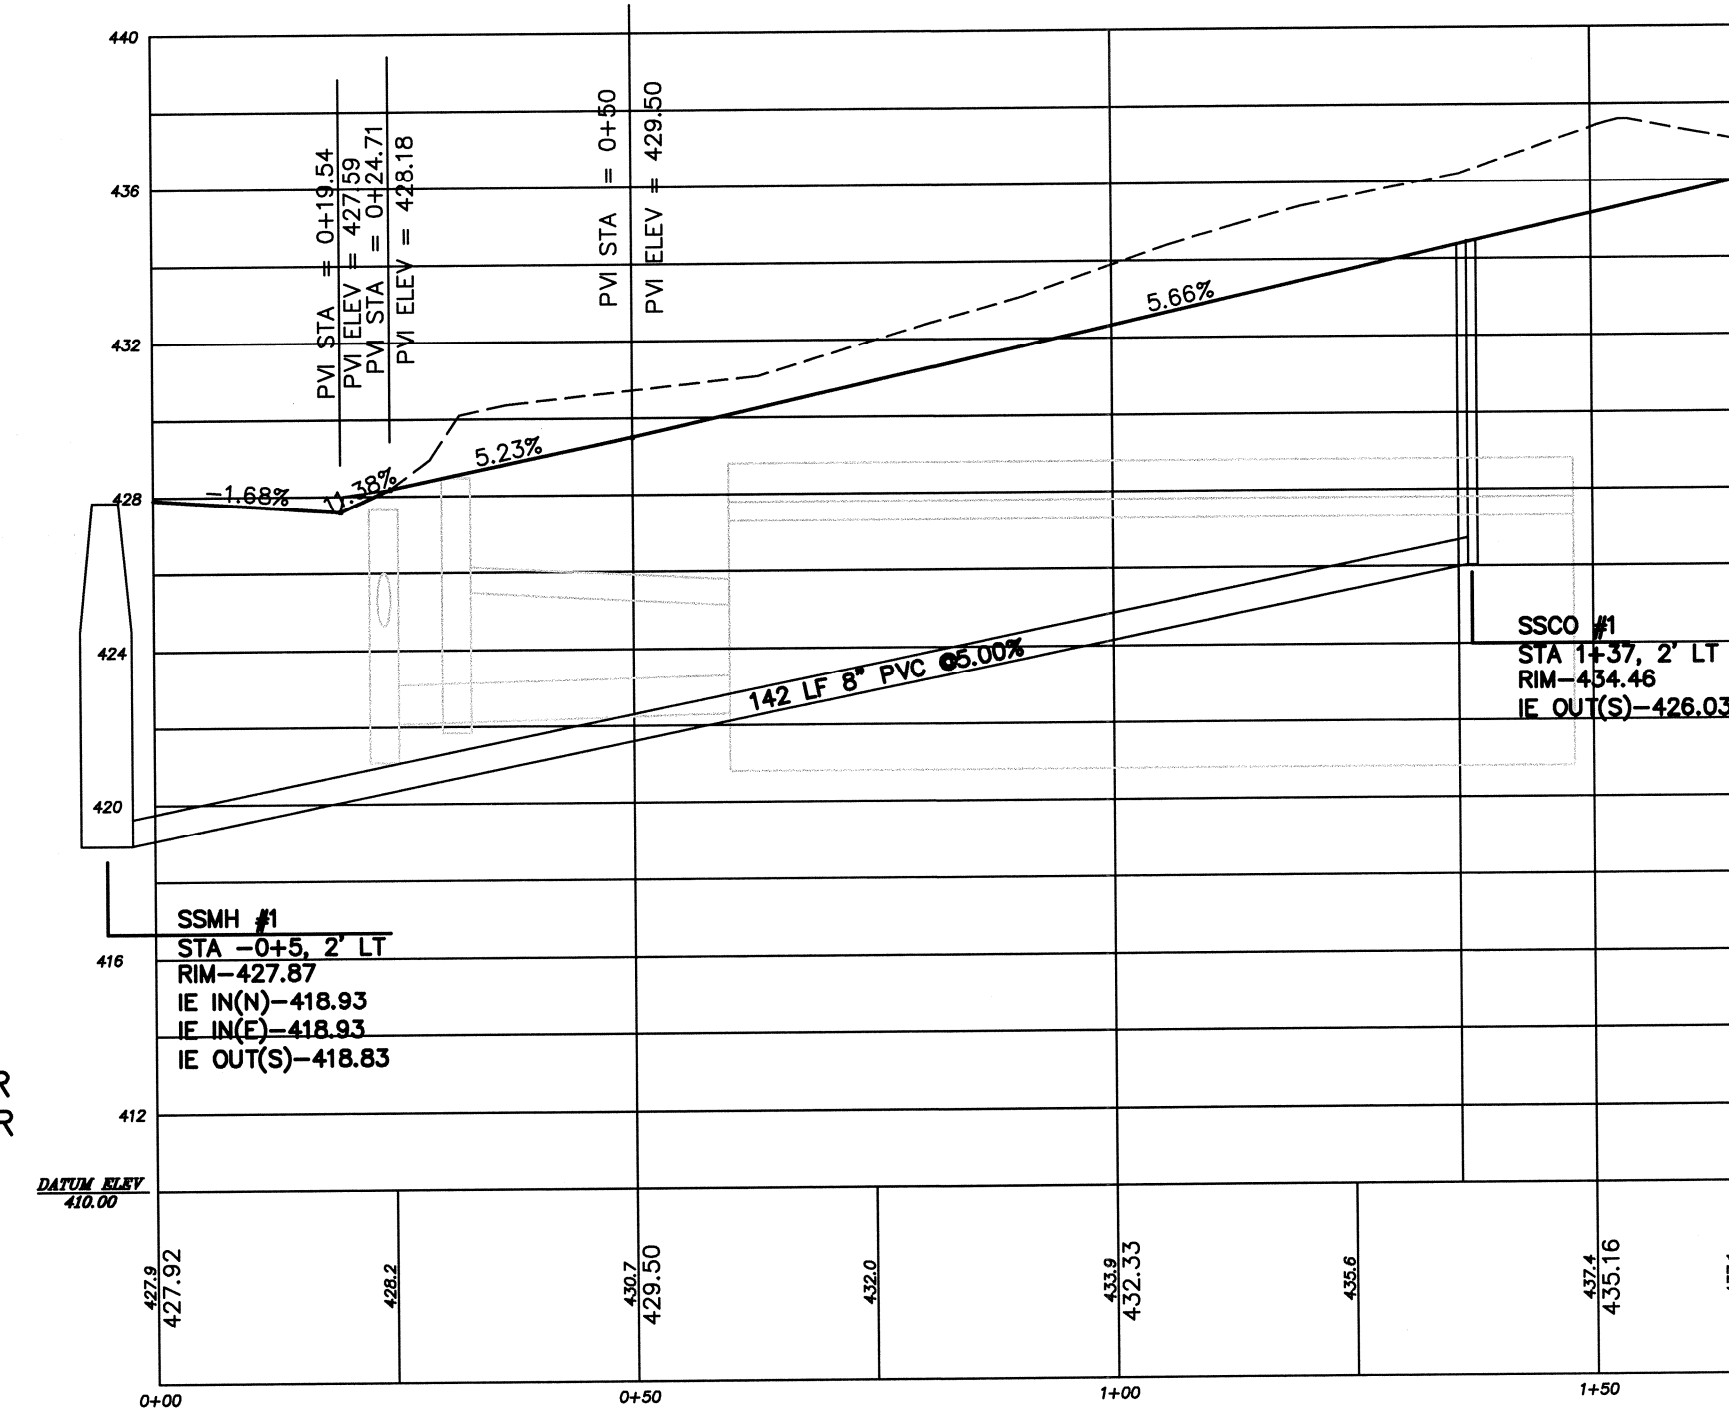

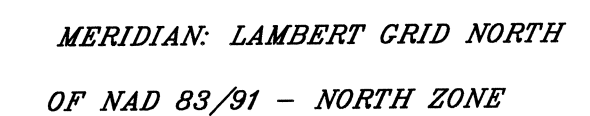








 



 








SCALE: VER-1"=3'
HOR-1"=30'



APPLICANT: DARIUSH ESFANDI
EASTSIDE QUALITY DEVELOPMENT, LLC
PO BOX 656
BELLEVUE, WA 98009
PHONE: 425-922-7845

ENGINEER: EASTSIDE CONSULTANTS, INC.
1320 NW MALL ST. STE B
ISSAQUAH, WA 98027

- # LEGEND
- | | |
|---|----------------------------|
|  | SECTION CORNER |
|  | QUARTER CORNER |
|  | FOUND MONUMENT |
|  | SET REBAR W/CAP |
|  | SET NAIL W/FLASHER |
|  | FOUND MONUMENT |
|  | (125.21') DEED MEASUREMENT |
|  | 2X2 WOOD HUB |
|  | FIRE HYDRANT |
|  | WATER METER |
|  | POWER POLE |
|  | EXISTING CATCH BASIN |
|  | GAS VALVE |
|  | WATER VALVE |
|  | MAILBOX |
|  | LIGHT POST |
|  | SANITARY SEWER MANHOLE |
|  | — P — POWER |
|  | — D — STORM MAIN |
|  | — G — GAS MAIN |
|  | — OHP — OVERHEAD POWER |
|  | TREES TO BE REMOVED |
| | CLEARING LIMITS |

NOTE:
THE EXISTING UTILITIES AS SHOWN ARE ONLY APPROXIMATE AND ARE BASED ON THE BEST AVAILABLE INFORMATION. IT SHALL BE THE CONTRACTOR'S RESPONSIBILITY TO VERIFY THE SIZE, TYPE, LOCATION, AND DEPTH OF ALL EXISTING UTILITIES PRIOR TO STARTING CONSTRUCTION, AND INFORM THE DESIGN ENGINEER OF ANY DISCREPANCIES.

Call Before You Dig
1-800-424-5555

SITE ADDRESS: 12520 84TH AVE NE

INSIDE QUALITY DEVELOPMENT, LLC.
P.O. BOX 656
BELLEUE, WA 98009
CONTACT: DARIUSH ESFANDI
PHONE: (425) 922-7845

ENGINEERS - SURVEYORS
EASTSIDE CONSULTANTS, INC.
TANNER BLVD. N
OLAH, WASHINGTON 98027

JOB NO. 15011
DATE 5/15
SCALE 1"=20'
DESIGNED R.S.F.
DRAWN R.S.F.
CHECKED R.KITZ
APPROVED R.S.F.
SHEET C3 OF 4